


- Key**
- Special Area of Conservation
 - Loch Kemp maximum inundation
 - Site boundary
 - Construction and Operational Access Track, 8m wide running surface reinstated to 4m wide at completion
 - Construction Access Track
 - Construction and Operational Access Track, 4m wide running surface.
 - Tunnels
 - Dams
 - Cable Shaft
 - Surge Shafts

Road Plan
1:10,000 @ A3

Indicative Road
Sections
1:200 @ A3

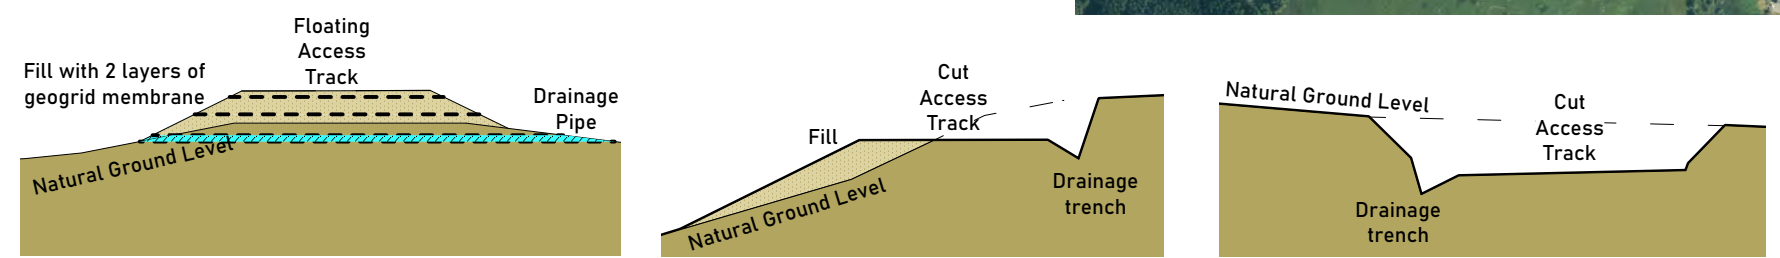

**Loch Kemp Storage
EIA Report**

Figure 3.7
Typical Access Track Construction
details outside Ness Woods SAC

Drawn by: MB Date: 20/09/2023
Drawing: 1.7241 033 Revision 01



© Crown Copyright and database rights 2023. Ordnance Survey License Number 100048957. Supplied by: www.ukmapcentre.com